


02.03 Little Doves at Navestock Village Hall Fire Safety Floor Plan July 2023

X
 Assembly point
 by play area at
 signal beacon

Car Park

Main
 entrance

Removable
 Fencing

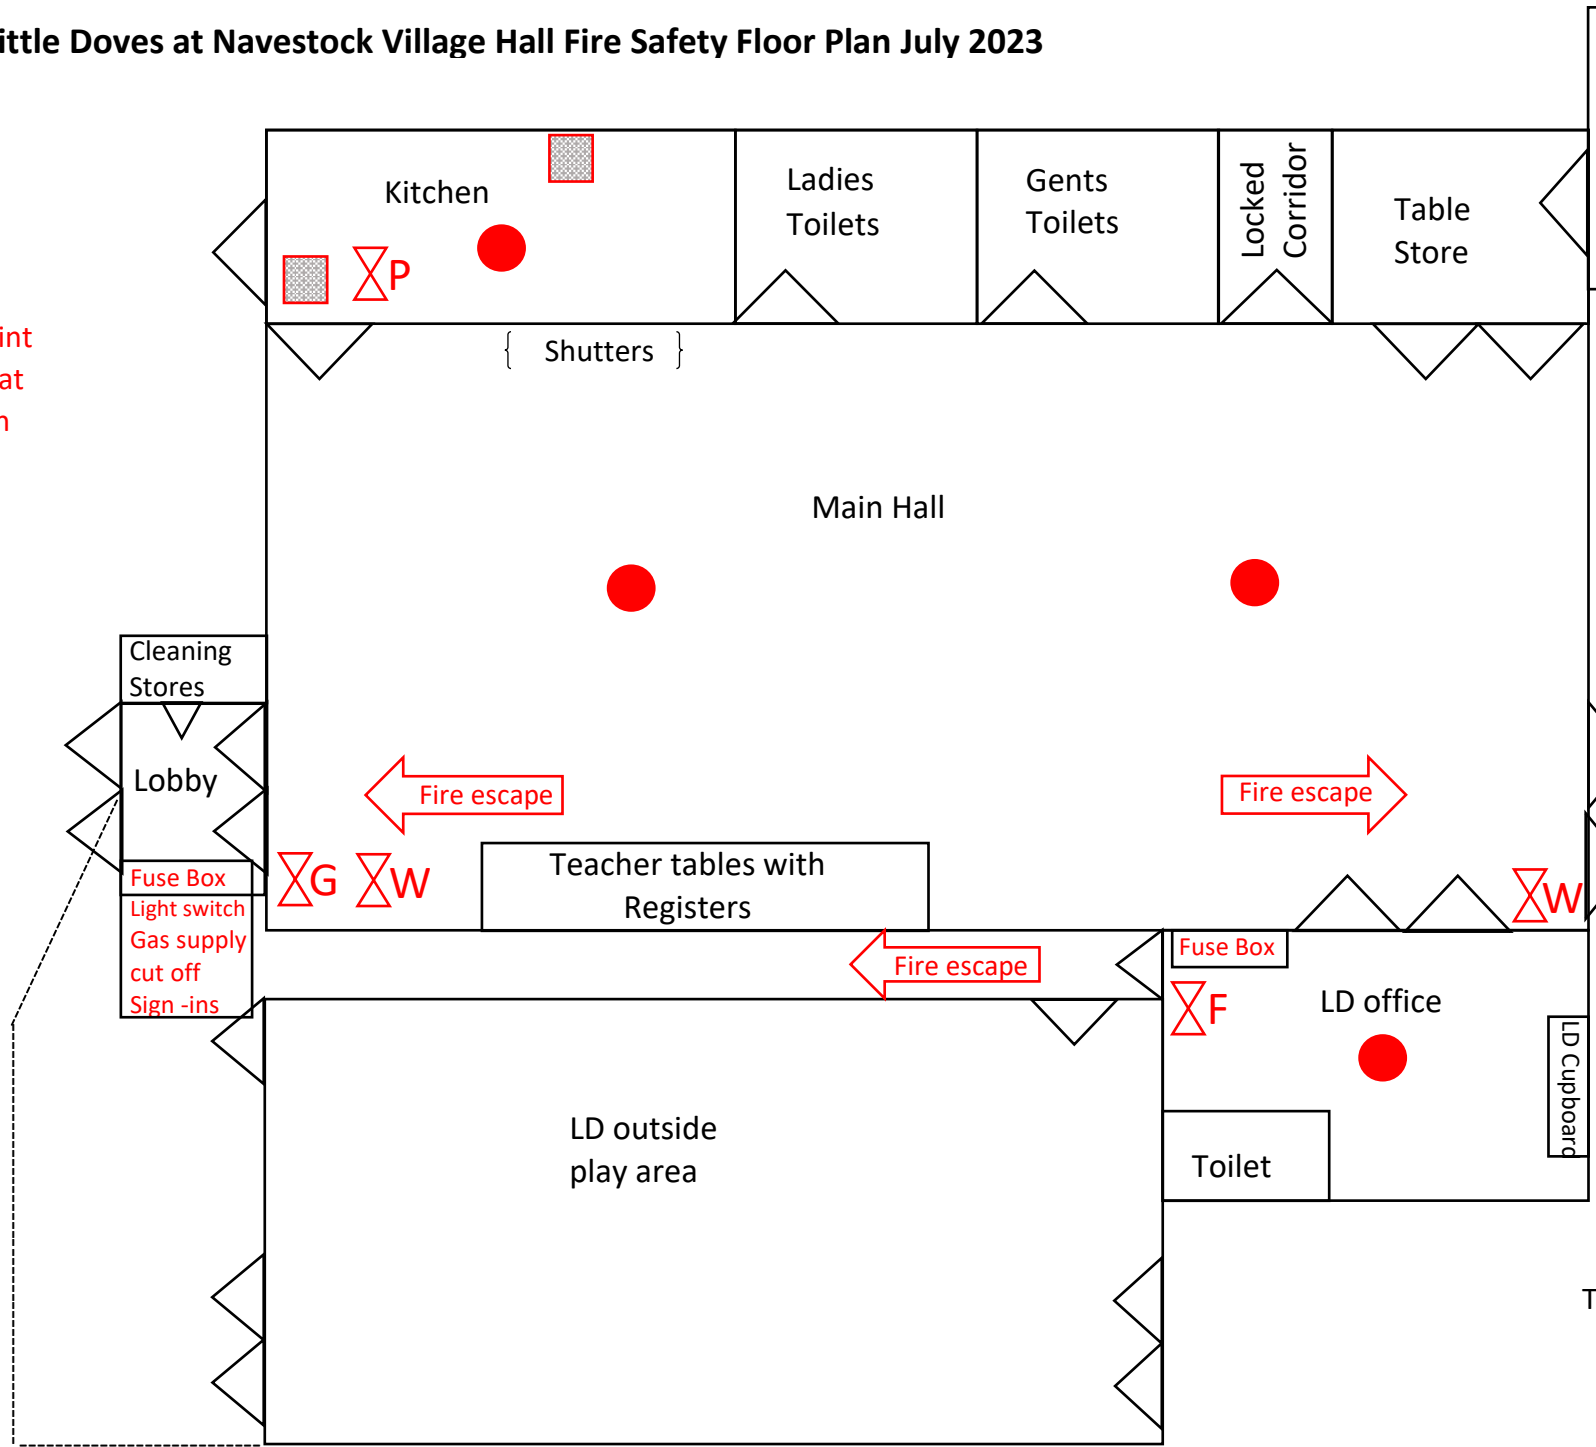

Key:

- X P Powder Fire Extinguisher
- X W Water Fire Extinguisher
- X F Foam Fire Extinguisher
- X G Inert Gas Fire Extinguisher
- ▣ Fire Blanket
- Emergency lights

This diagram is not to scale.
 Dimensions of Main hall:
 66 ft deep
 46ft 6 in wide
 12 ft high (at eves)