


02.03 Little Doves at Navestock Village Hall Fire safety floor plan November 2024

X
 Assembly point
 by play area at
 signal beacon

Car park

Main
 entrance

Removable
 fencing

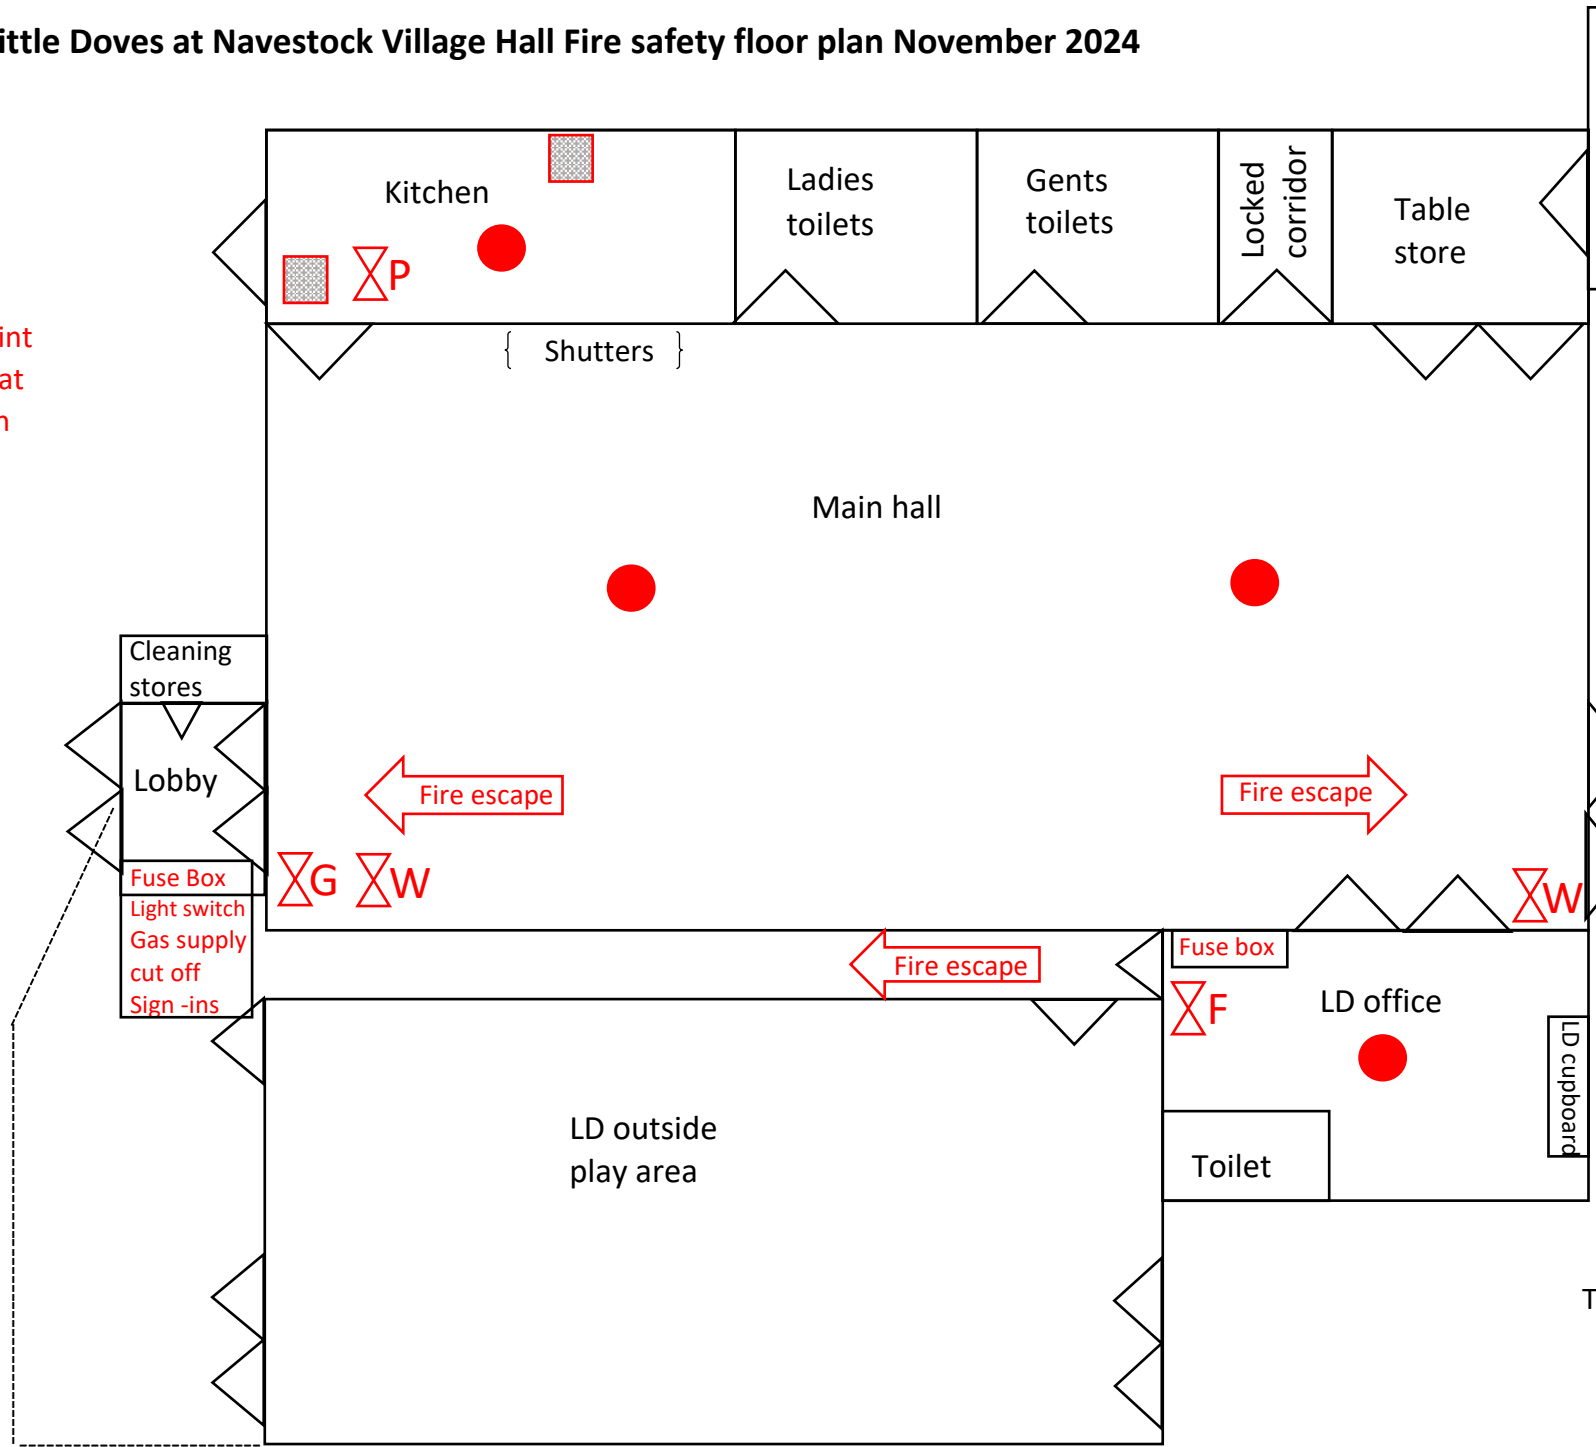

Key:

- X P Powder Fire extinguisher
- X W Water Fire extinguisher
- X F Foam Fire extinguisher
- X G Inert Gas Fire extinguisher
- Fire blanket
- Emergency lights

This diagram is not to scale.
 Dimensions of main hall:
 66 ft deep
 46ft 6 in wide
 12 ft high (at eves)
 17/11/2024 V4